



# HOUSE PLAN SKETCH

FOR PROPOSED HOUSE LOCATED IN THE NORTH LINE OF  
 LOT 1, BLOCK 6, FIRST ADDITION TO PARAGON ESTATES  
 COUNTY OF BOULDER, STATE OF COLORADO.

PAGE 1 OF 2

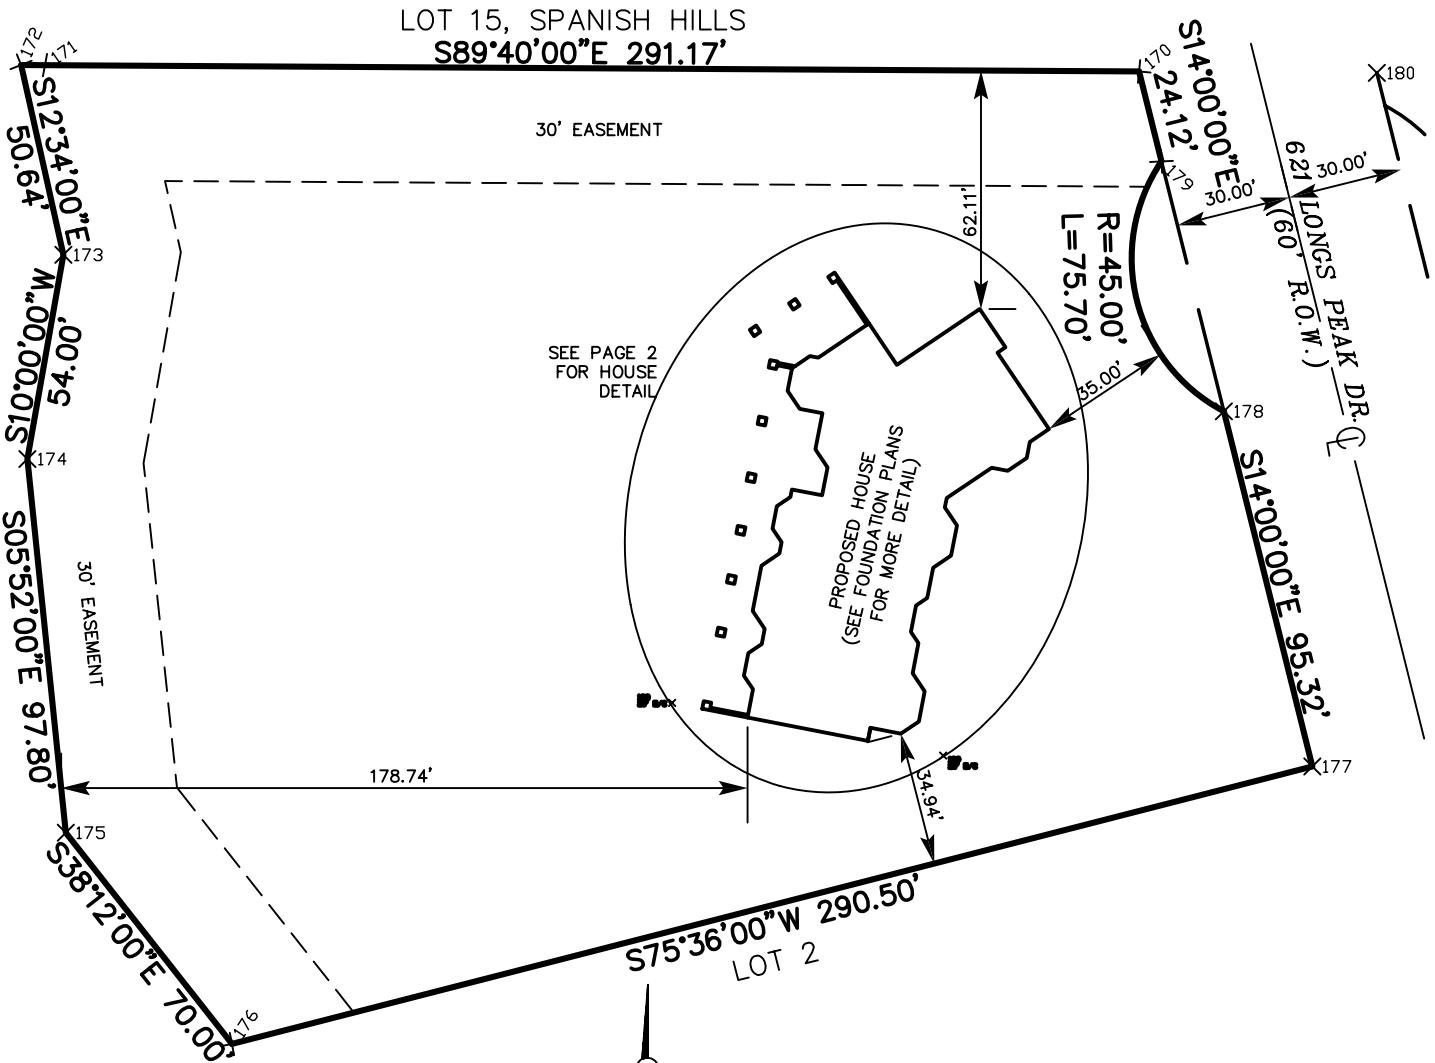

- SET #5 REBAR FOR REMOTE OFFSET ONLY
- SET WOOD STAKE FOR EXCAVATION ONLY

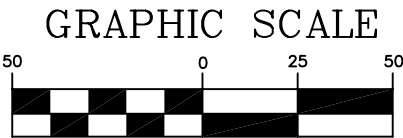

( IN FEET )  
 1 inch = 50 ft.

FSI JOB NO. 09-55,995  
 DRAWN BY: E.DAVIS  
 DATE: JUNE 4, 2009

**Flatirons, Inc.**  
 Surveying, Engineering & Geomatics


<p>MAIN OFFICE              3825 IRIS AVE, STE 100              BOULDER, CO 80301              PH: (303) 443-7001              FAX: (303) 443-9830</p>		<p>BRANCH OFFICE              655 FOURTH AVENUE              LONGMONT, CO 80501              PH: (303) 776-1733              FAX: (303) 776-4355</p>
--	--	--

[www.FlatironsInc.com](http://www.FlatironsInc.com)

# HOUSE PLAN SKETCH


FOR PROPOSED HOUSE LOCATED IN THE NORTH LINE OF  
 LOT 1, BLOCK 6, FIRST ADDITION TO PARAGON ESTATES  
 COUNTY OF BOULDER, STATE OF COLORADO.

PAGE 2 OF 2

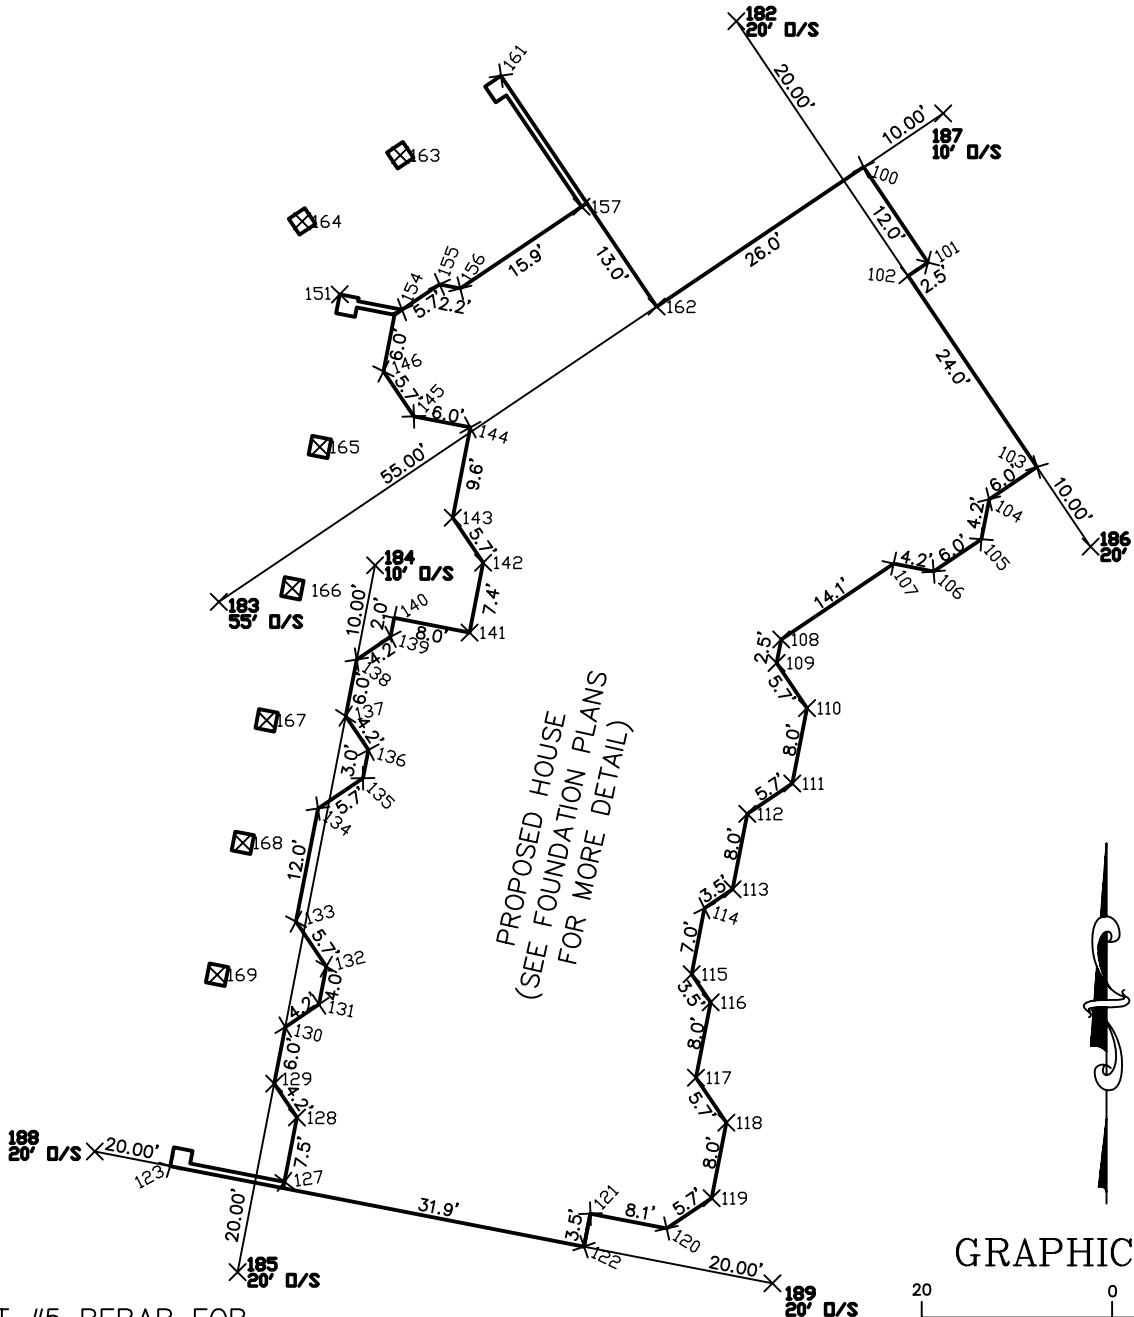

PROPOSED HOUSE  
 (SEE FOUNDATION PLANS  
 FOR MORE DETAIL)

GRAPHIC SCALE

 

( IN FEET )

1 inch = 20 ft.

- SET #5 REBAR FOR REMOTE OFFSET ONLY
- SET WOOD STAKE FOR EXCAVATION ONLY

FSI JOB NO. 09-55,995  
 DRAWN BY: E.DAVIS  
 DATE: JUNE 4, 2009

**Flatirons, Inc.**  
 Surveying, Engineering & Geomatics

<p>MAIN OFFICE                  3825 IRIS AVE, STE 100                  BOULDER, CO 80301                  PH: (303) 443-7001                  FAX: (303) 443-9830</p>		<p>BRANCH OFFICE                  655 FOURTH AVENUE                  LONGMONT, CO 80501                  PH: (303) 776-1733                  FAX: (303) 776-4355</p>
--	--	--

[www.FlatironsInc.com](http://www.FlatironsInc.com)